


1+517~1+575 實長L=61.50M

矩型溝W=0.6M H=1.00M

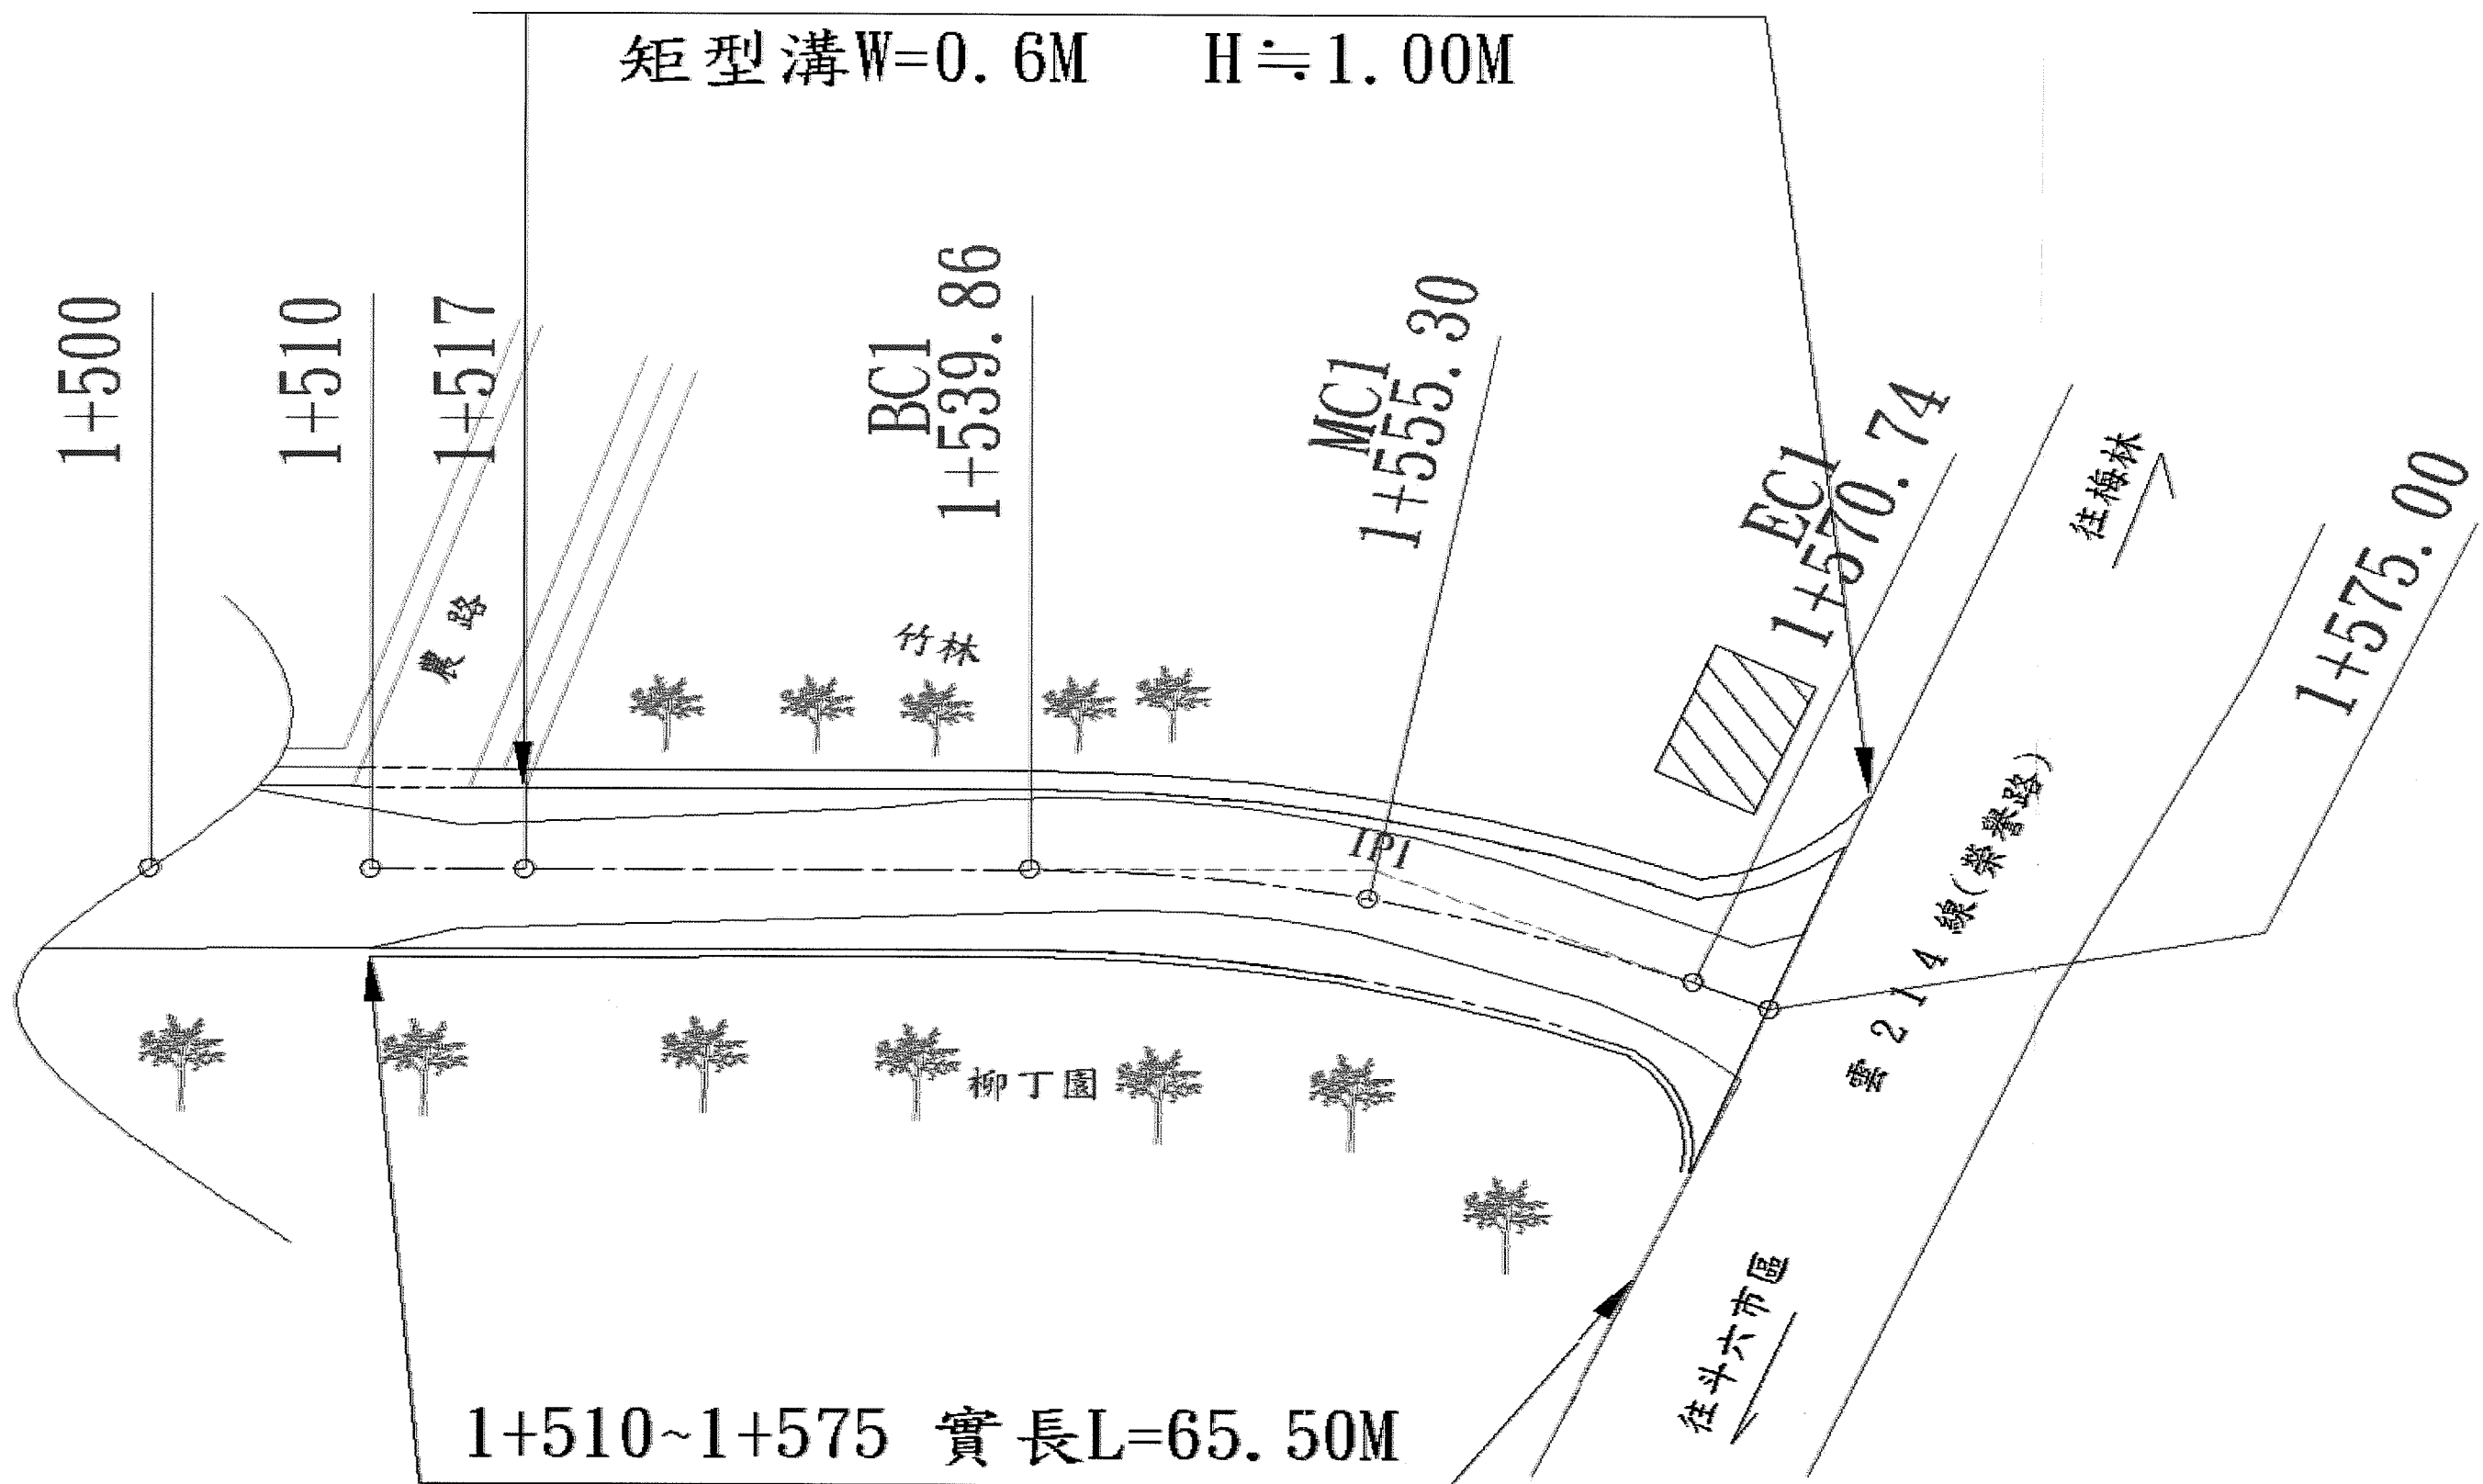

1+510~1+575 實長L=65.50M

擋土牆 H=2.40M